



DO NOT SCALE - USE DIMENSIONS ONLY | NOT TO SCALE INDICATES NOT FURNISHED BY CASE
 DO NOT USE FOR CONSTRUCTION UNLESS APPROVED BELOW
 THIS DRAWING IS THE PROPERTY OF ENERGY RECOVERY INT'L. AND IS LOANED OR CONDITIONED THAT IT SHALL NOT BE COPIED OR REPRODUCED IN WHOLE OR IN PART OR MODIFIED OR NOT BE USED FOR ANY PURPOSES WITHOUT THE WRITTEN CONSENT OF ENERGY RECOVERY INT'L. ANY EQUIPMENT OR MATERIAL SHOWN, BUT NOT FURNISHED BY ENERGY RECOVERY INT'L. IS FOR ILLUSTRATING THE APPLICATION, AND ENERGY RECOVERY INT'L. ACCEPTS NO RESPONSIBILITY AS TO THE INSTALLATION OR OPERATION OF SUCH EQUIPMENT OR MATERIALS.


REV.	DATE	DESCRIPTION	DWG	CHKD	APP

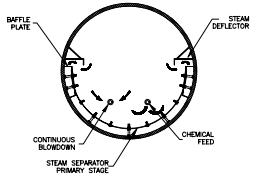


SECTION "A"-
FRONT VIEW
STEAM DRUM

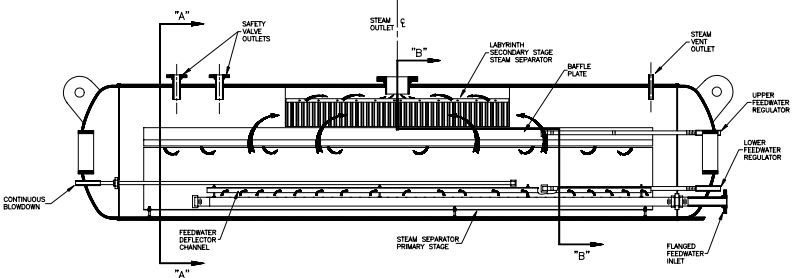


SECTION "C"-
SIDE VIEW
STEAM DRUM

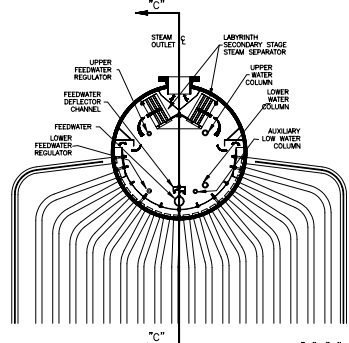


SECTION "B"-
END VIEW
STEAM DRUM

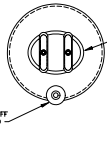

FRONT VIEW
BOTTOM DRUM

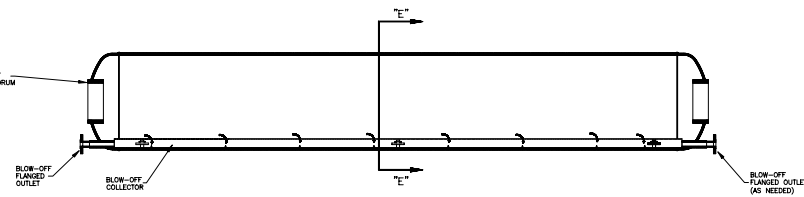

SECTION "D"-
SIDE VIEW
BOTTOM DRUM

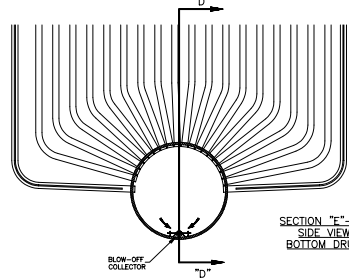


SECTION "E"-
SIDE VIEW
BOTTOM DRUM




MANHEAD
(ACCESS DOOR)



CRAB CLAMPS
(YOKES)

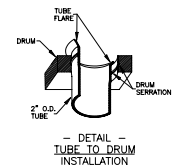

DETAIL -
TUBE TO DRUM
INSTALLATION

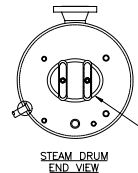

STEAM DRUM
END VIEW

DRUM ACCESS -
12" X 18" MANWAY RING
PROVIDED IN EACH HEAD
W/MANHEAD (ACCESS DOOR)
AND DUAL CRAB CLAMPS.

NOTES:

- SIZES OF DRUMS, NUMBERS OF TUBES, AND DISTANCES BETWEEN STEAM AND WATER DRUMS, AND HORIZONTAL SPACING BETWEEN WATER DRUMS IS SUBJECT TO CHANGE WITH "0" BOILER SIZES.
- DRUM THICKNESS WILL CHANGE WITH STEAM PRESSURES.



A Division of National Dynamics An ADA-OEM Company
 TYPICAL DRUM INTERNALS
 SERIES: MF - LABYRINTH TYPE
 STEAM SEPARATION

SCALE: NONE	DATE: 11-22-2000
DRAWN BY: KAB	CHECKED: [] APPROVED: []
JOB NO.: STANDARD	SERIAL NO.:
QTY.:	DRAWING NO.:
	MF - DRUM