

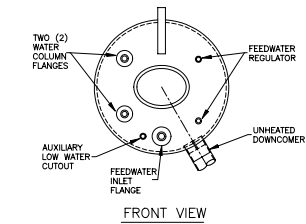
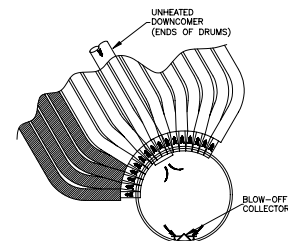



SECTION "A"-"A"

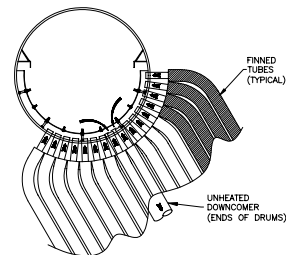


FRONT VIEW

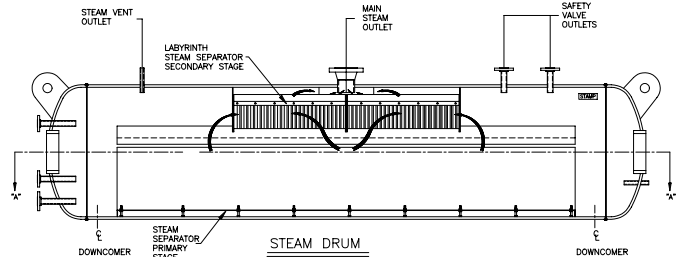

STEAM DRUM

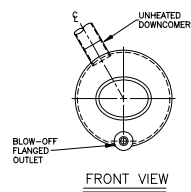

FRONT VIEW

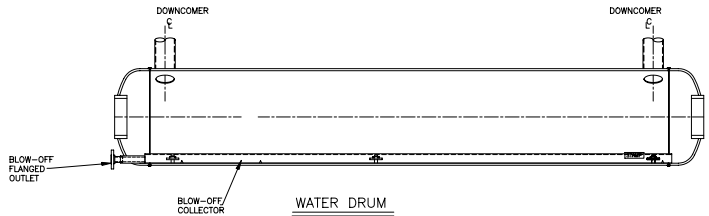

WATER DRUM

ENERGY RECOVERY INTERNATIONAL
 LINCOLN, NEBRASKA 68501

A Division of National Dynamics An AQW-ORW Company

TYPICAL DRUM INTERNALS FOR
 SLANT WATERTUBE BOILER SERIES:
 LABYRINTH TYPE STEAM SEPARATOR

REV.	DATE	DESCRIPTION	BY	CHK	APP
DO NOT SCALE - USE DIMENSIONS ONLY *IF/7/B. O. REGARDS NOT FURNISHED BY E.I.A.*					
DO NOT USE FOR CONSTRUCTION UNLESS SPECIFIC NOTED					
THIS DRAWING IS THE PROPERTY OF ENERGY RECOVERY INT. AND IS LOANED ON CONDITION THAT IT SHALL NOT BE REPRODUCED OR TRANSMITTED IN ANY FORM OR BY ANY MEANS, ELECTRONIC OR MECHANICAL, INCLUDING PHOTOCOPYING, RECORDING, OR BY ANY INFORMATION STORAGE AND RETRIEVAL SYSTEM, WITHOUT THE WRITTEN CONSENT OF ENERGY RECOVERY INT. ANY EQUIPMENT OR MATERIALS SHOWN ARE NOT FURNISHED BY ENERGY RECOVERY INT. IS FOR ILLUSTRATING THE APPLICATION AND ENERGY RECOVERY INT. ACCEPTS NO RESPONSIBILITY AS TO THE REGULATION OR OPERATION OF SUCH EQUIPMENT OR MATERIALS.					
SCALE: NONE		DATE: 08-16-2000		CHECKED: []	
DRAWN BY: KAB		SERIAL NO.:		APPROVED: []	
SIZE: 1/2" STANDARD		DRAWING NO.:		SLANTDRM	
CITY: []		DRAWING NO.:		[]	